


Kaya Krabè 26

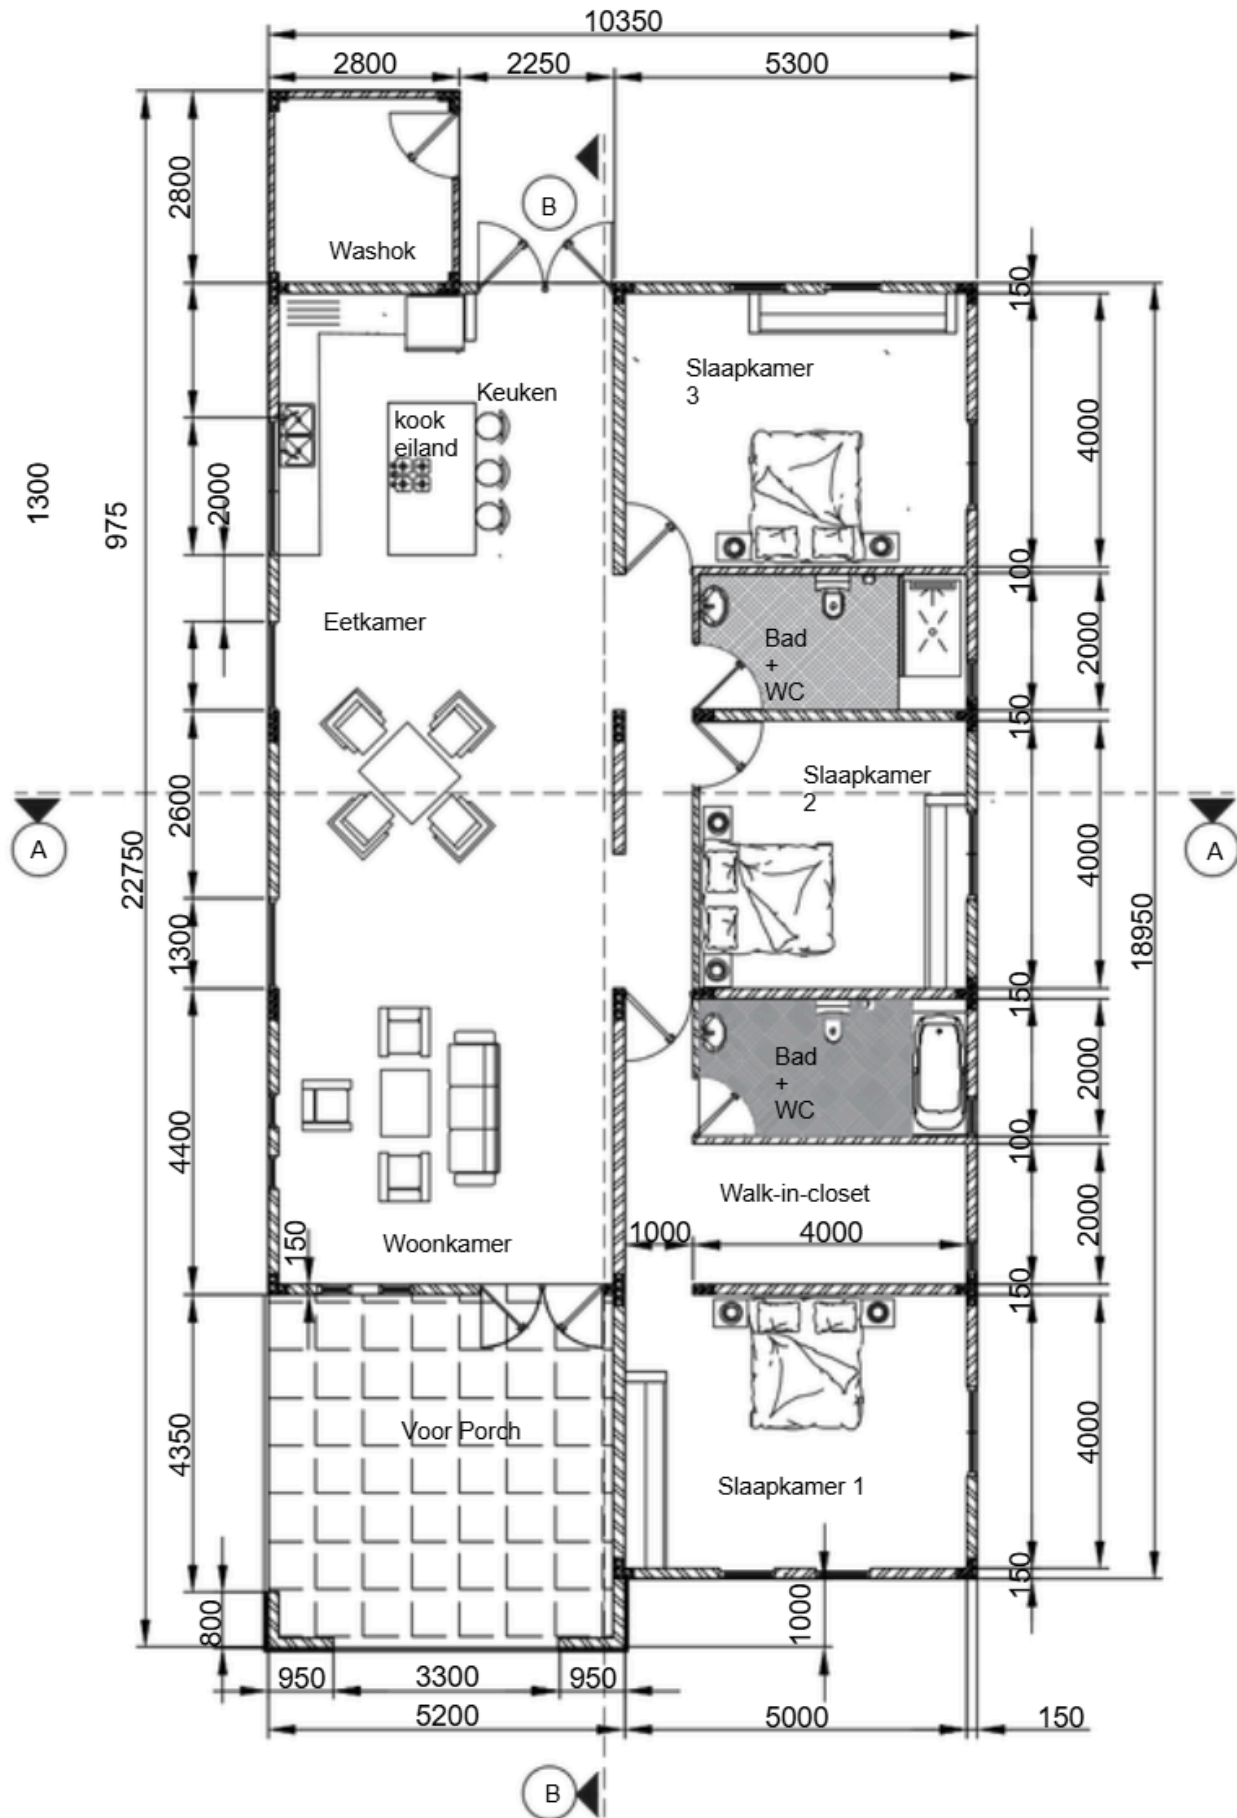

Plattegrond Schaal 1: 100 Opp. 210 m2