


Kaya Basenia 8 (4-G-3580) - 473 m2
Long lease land: 26-10-2078

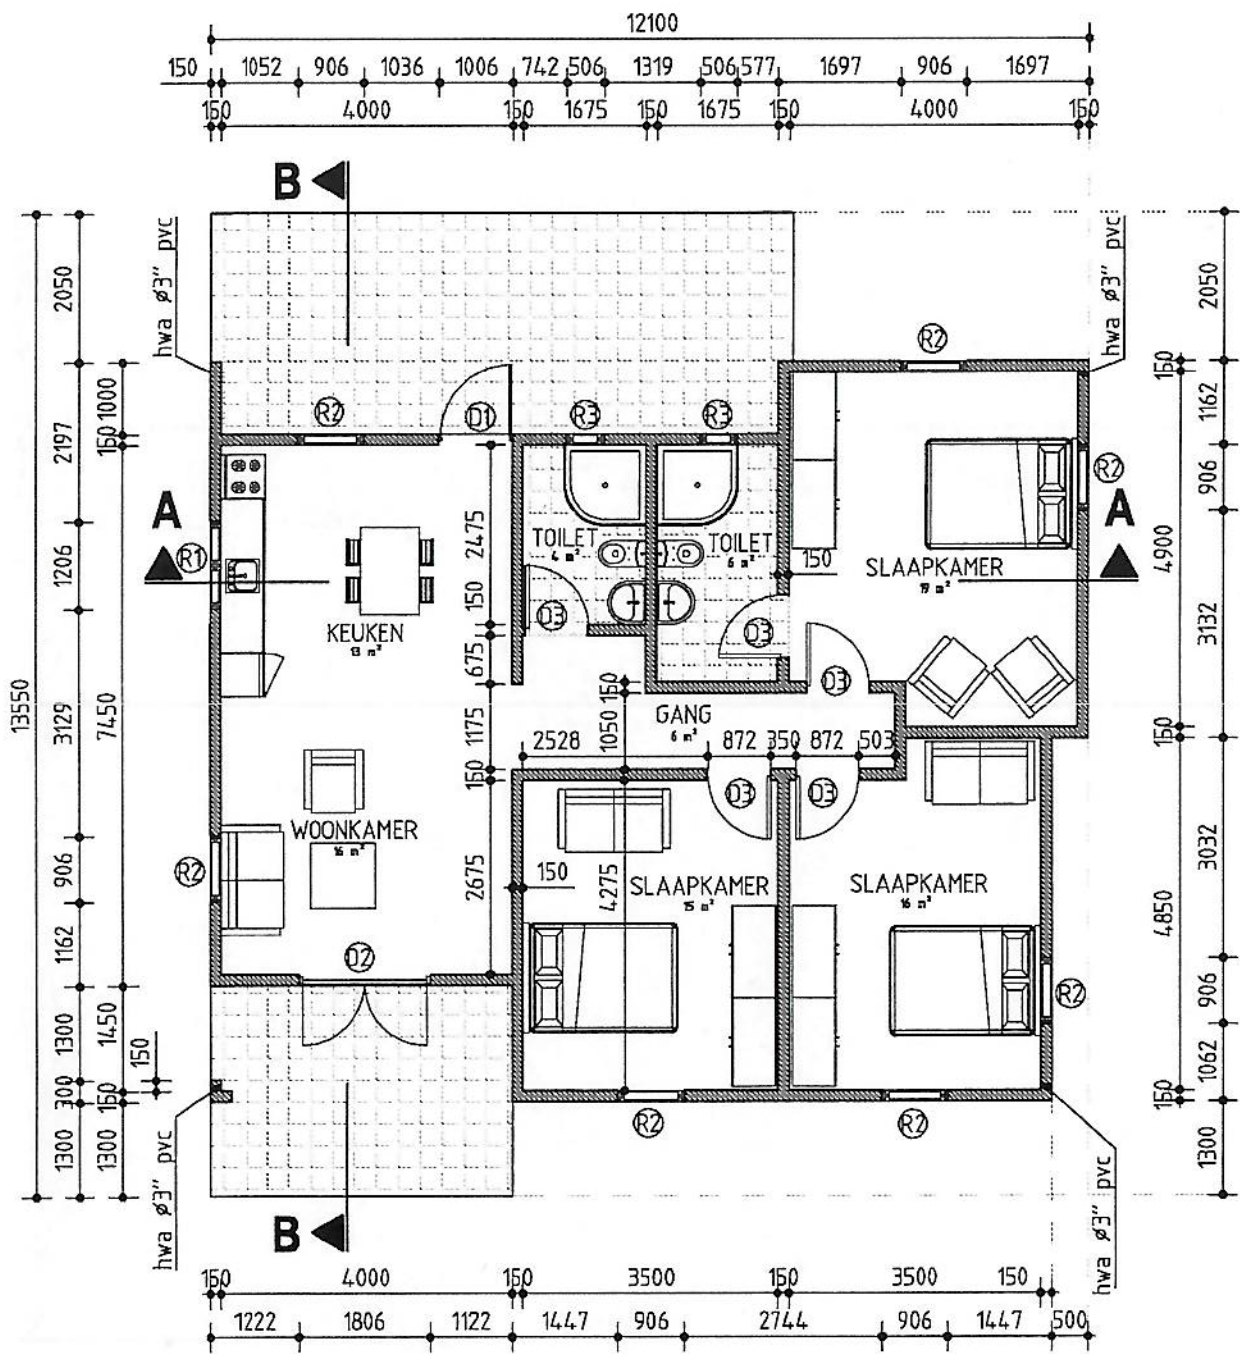

PLATTEGROND

Schaal 1:100

Building size:	106 m2
Covered porch back:	24 m2
Entree:	12 m2
Total:	142 m2